

**STATE OF NEW YORK
DEPARTMENT OF PUBLIC SERVICE**

CHANGE NOTICE

June 13, 2023

TO: JASON ZEHR,
CHIEF, ENVIRONMENTAL CERTIFICATION & COMPLIANCE
OFFICE OF ELECTRIC, GAS & WATER

FROM: Ian Rasweiler, Utility Analyst I (Environmental)
Environmental Certification & Compliance Section

SUBJECT: CASE 10-T-0139 - Application of Champlain Hudson Power
Express, Inc. for a Certificate of Environmental
Compatibility and Public Need Pursuant to Article VII
of the PSL for the Construction, Operation and
Maintenance of a High Voltage Direct Current Circuit
from the Canadian Border to New York City.

RECOMMENDATION: Approval of EM&CP Change Notice 002 of the
Laydown Yard EM&CP as Requested.

*** *** ***


In accordance with Certificate Condition 158 of the Order Granting Certificate of Environmental Compatibility and Public Need in the above referenced proceeding, Champlain Hudson Power Express, Inc. (CHPE or the Certificate Holder), has notified Staff of the Department of Public Service (DPS Staff) of another proposed minor change (see attachments). This minor change pertains to the Certificate Holder's Laydown Yard EM&CP which was approved by Order of the Commission on February 21, 2023.

Change Notice 002 - On May 30, 2023, DPS Staff received a change as requested by CHPE, which included the revision of the

limit of work (LOW) to accommodate an increased area, approximately 5 acres, within the approved Cossackie-Hudson River Bulk Yard. The additional LOW is located adjacent to the southern side of the Cossackie-Hudson River Bulk Yard. This change also involves the to allow the addition of an existing structure, to be used as an office and maintenance facility, and an existing diesel-engine block heating device to promote work during winter months. The Certificate Holder asserts that the additional LOW was reviewed as part of the Laydown Yard EM&CP survey area and contains no regulated resources.

DPS Staff have reviewed this proposed minor change electronically and, in the field, and believe that it will not result in any net increase of adverse environmental impacts, nor is it directly related to any issues contested during the proceedings. It is recommended that this change be approved, and CHPE be so notified.

REVIEWED & APPROVED:

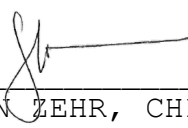

JASON ZEHR, CHIEF
ENVIRONMENTAL CERTIFICATION AND COMPLIANCE
OFFICE OF ENERGY SYSTEM PLANNING AND
PERFORMANCE

cc: Josh Bagnato (josh.bagnato@transmissiondevelopers.com)
Laura Darling (ldarling@youngsommer.com)
David Albers (dave.albers@wsp.com)
Matthew Smith (matthew.smith@dps.ny.gov)
Ian Rasweiler (ian.rasweiler@dps.ny.gov)
10-T-0139 Case File
DPS Central File

Attachments

**Champlain Hudson Power Express ("CHPE")
Environmental Management & Construction Plan
Notice of Minor Change**

Project: Champlain Hudson Power Express

Segment: 10

Notice Number: CHPE-Laydown Yard 1.0-Change Notice 02

PSC Case: 10-T-0139

USACE Permit Number: NAN-2009-01089

Location (Milepost, Town/County): MP 217.1, Town of Athens, Greene County New York

Drawing References: C-203

Other Documents/References: Laydown Yard EM&CP

Component(s) Impacted by Change: Coxsackie-Hudson River Bulk Laydown Yard

Description of Change: Increase in acreage of Coxsackie-Hudson River Bulk Laydown Yard

This minor change is to increase the Coxsackie-Hudson River Bulk Yard by approximately 5 acres. This additional 5 acres is directly adjacent to the existing southern limit of work for the approved Coxsackie-Hudson River Bulk Laydown Yard (see sheet C-203). This area was part of the approved EM&CP survey area and contains no regulated resources. Within this additional area is an existing structure to be used as an office and maintenance facility, and an existing diesel-engine block heating device that will be employed to ready trucks for work during winter months. The existing fuel tanks located within the additional area will not be employed by the Project and are excluded from the updated Limit of Work.

Potential Pollutant Sources for Coxsackie-Hudson River Bulk Laydown Yard Construction Activities

Pollutant	Quantity	Container and Storage Description
Used oil	500 gallons	Tank with lube connex
Lube Connex containing diesel, engine oil, hydraulic oil, 30W oil, 50W oil, used oil, DEF, coolant, grease	1,530 gallons	Mobile Lube Trucks
Lube Connexes containing various oil types: 15-40, 10W, 30W, 50W, ATF, used coolant, new coolant, used oil	2,050 gallons	20-foot Connexes with bulk storage tanks inside secondary containment
Off-Highway Diesel Tanks	16,000 gallons	2 UL-142 Tanks
On-Highway Diesel Tanks	16,000 gallons	2 UL-142 Tanks
Gasoline Tank	8,000 gallons	1 UL-2085 Tank
Wire pulling lubricants	250 gallons	
Hydraulic fluid	Greater than 25 gallons	Approved containers
Gasoline	8,000 gallons	Included in lube Connex and lube truck above
Mobile fueling truck w/spill kit on board	no full-time storage. Diesel fuel 30 to 4,500 gallons	DOT Approved mobile fuel tank mounted on truck

Pollutant	Quantity	Container and Storage Description
Solid waste (litter and construction debris)	Varies	Covered dumpsters
Sanitary waste	Varies	Portable facilities
Sanitary waste	3,000 gallons	Storage Tank (trailer facilities)
Used filter and absorbent bins	990 gallons	330-gallon steel containers
Contaminated dirt dumpster, sediment from pressure washing, spill clean-up, sediment from fuel farm, floor sweepings, oily diapers and rags	10 Cu Yards	Lined and covered dumpsters by Clean Harbors
Contaminated Water Tank	20,000 Gallons	Frac Tank by Clean Harbors
Chemicals associated with laydown yard equipment maintenance	Varies	Flammable cabinets inside shops and on service trucks, shelves in storage connex, 20-foot Hazmat connex with rollup doors and built-in secondary containment
Horizontal Directional Drilling Fluid	Final volume will be determined by Contractor.	Approved containers

CC Requirements for Modifying an EMCP

#	Certificate Condition	Description of the Proposed change
158	The EM&CP approved by the Commission may incorporate modifications from the EM&CP proposed by the Certificate Holders. No change to the approved EM&CP may thereafter be made except in accordance with the following procedures:	
158(a)	For a proposed change that: (i) would involve a site listed or eligible for listing on the New York State or National Register of Historic Places, the Certificate Holders shall give at least two (2) weeks prior notice to the Field Service Bureau of OPRHP. (ii) would involve any State-regulated wetland or protected stream or water body, the Certificate Holders shall give at least two weeks prior notice to NYSDEC, and, if within the Adirondack Park, to APA. (iii) would affect the occupied habitat of a TE species, the Certificate Holders shall give at least two weeks prior notice to NYSDEC and to the USFWS or NMFS (where applicable) prior to providing notice to DPS staff of the proposed change. (iv) would affect the individual or habitat supporting RTE plants, the Certificate Holders shall give at least two (2) weeks prior notice to NYSDEC and DPS. (v) would involve agricultural land, the Certificate Holders shall give at least two (2) weeks prior notice to Ag & Mkts.	<p>(i) This change does not involve a site listed in the NYS or National Register of Historic Places.</p> <p>(ii) This change does not result in an increased impact to any federal or State-regulated wetland or waterbody and is not located in the Adirondack Park.</p> <p>(iii) This change does not affect an occupied habitat of a TE species.</p> <p>(iv) This change does not affect individual species or habitat supporting RTE plants.</p> <p>(v) The change does involve Agricultural Land.</p> <p>(vi) There are no changes in herbicide use as result of the requested revision.</p>

	(vi) would involve the herbicides planned for use (including mixed proportions, additives or method of application), the Certificate Holders shall give at least thirty (30) days prior notice to NYSDEC. (vii) would affect land or water owned or controlled by CNY, the Certificate Holders shall give at least two (2) weeks prior notice to CNY.	(vii) The change is not on land owned or occupied by New York City.
158(b)	The Certificate Holders shall report any proposed changes to the EM&CP to DPS Staff. DPS Staff will refer to the Commission for approval any proposed changes that cause a substantial increase in environmental impact, after consultation with NYSDEC, any proposed changes that relate to contested issues decided during the proceeding, and any proposed changes affecting State highways (but need not do so if the report indicates NYSDOT's agreement to such proposed changes). DPS Staff is authorized to approve all other proposed changes, in accordance with the procedure outlined herein, and will submit reports of such changes to the Secretary or the Secretary's designee, which reports will be posted on the Commission's website under this case number.	See description above.
158(c)	Upon being advised that DPS Staff will refer a proposed change to the Commission, the Certificate Holders shall notify all active parties that have requested to be so notified, as well as property owners or lessees whose property is affected by the proposed change. The notice shall: (i) describe the original conditions and the requested change; (ii) provide documents supporting the request; and (iii) state that persons may comment by writing to the Commission within twenty-one (21) days of the notification date.	N/A
158(d)	The Certificate Holders shall not execute any proposed change until they receive written approval from the Commission (if Commission approval is required pursuant to subparagraph (a) of this paragraph) or oral or written approval from DPS Staff (in the case of a change that Staff has authority to approve) except in emergency situations threatening personal injury, property damage, or severe adverse environmental impact, or as specified in the EM&CP. When the Certificate Holders have obtained oral approval from DPS Staff for a change, DPS Staff will confirm such approval in writing within ten (10) business days.	CHPE anticipates receiving oral or written approval from DPS staff.

Proposed Change Involves

- ☐ Site listed or eligible for listing on the New York State or National Register of Historic Places
- ☐ State-regulated wetland or protected stream or water body
- ☐ Occupied habitat of a TE species
- ☐ Individual or habitat supporting RTE plants
- ☐ Agricultural land
- ☐ Herbicides planned for use (including mixed proportions, additives or method of application)
- ☐ Land or water owned or controlled by CNY
- ☐ Federally regulated wetland or protected stream or water body

List of References and Attachments:

Sheet C-203


Signoff by: CHPE Overland Team

Date: 5/30/23

Approvals

Position	Name	Signature	Date
Segment Engineer:	<u>Sophie Noe-Pelletier</u>	<u>[Signature]</u>	<u>5/25/2023</u>
Segment Manager:	<u>BRIAN WATKINSON</u>	<u>[Signature]</u>	<u>5/25/2023</u>
CHPE, LLC Approval:	<u>STEVEN GILKEY</u>	<u>[Signature]</u>	<u>5/26/23</u>
Transmitted to DPS by:	<u>Laura Bomyea Darling</u>	<u>[Signature]</u>	<u>5/30/23</u>
DPS Approval By:	_____	_____	_____
Transmitted to ACOE by:	_____	_____	_____

File: I:\2017\CHPE EM&CP\CAD\WORKING DRAWINGS\LAYDOWN YARDS\WORKING DRAWINGS_P6_COXSACKIE_LDY\21162_E-C-203.DWG Saved: 5/19/2023 10:02:51 AM Current User: Johanna Long-Bentley LastSavedBy: Jorgentien

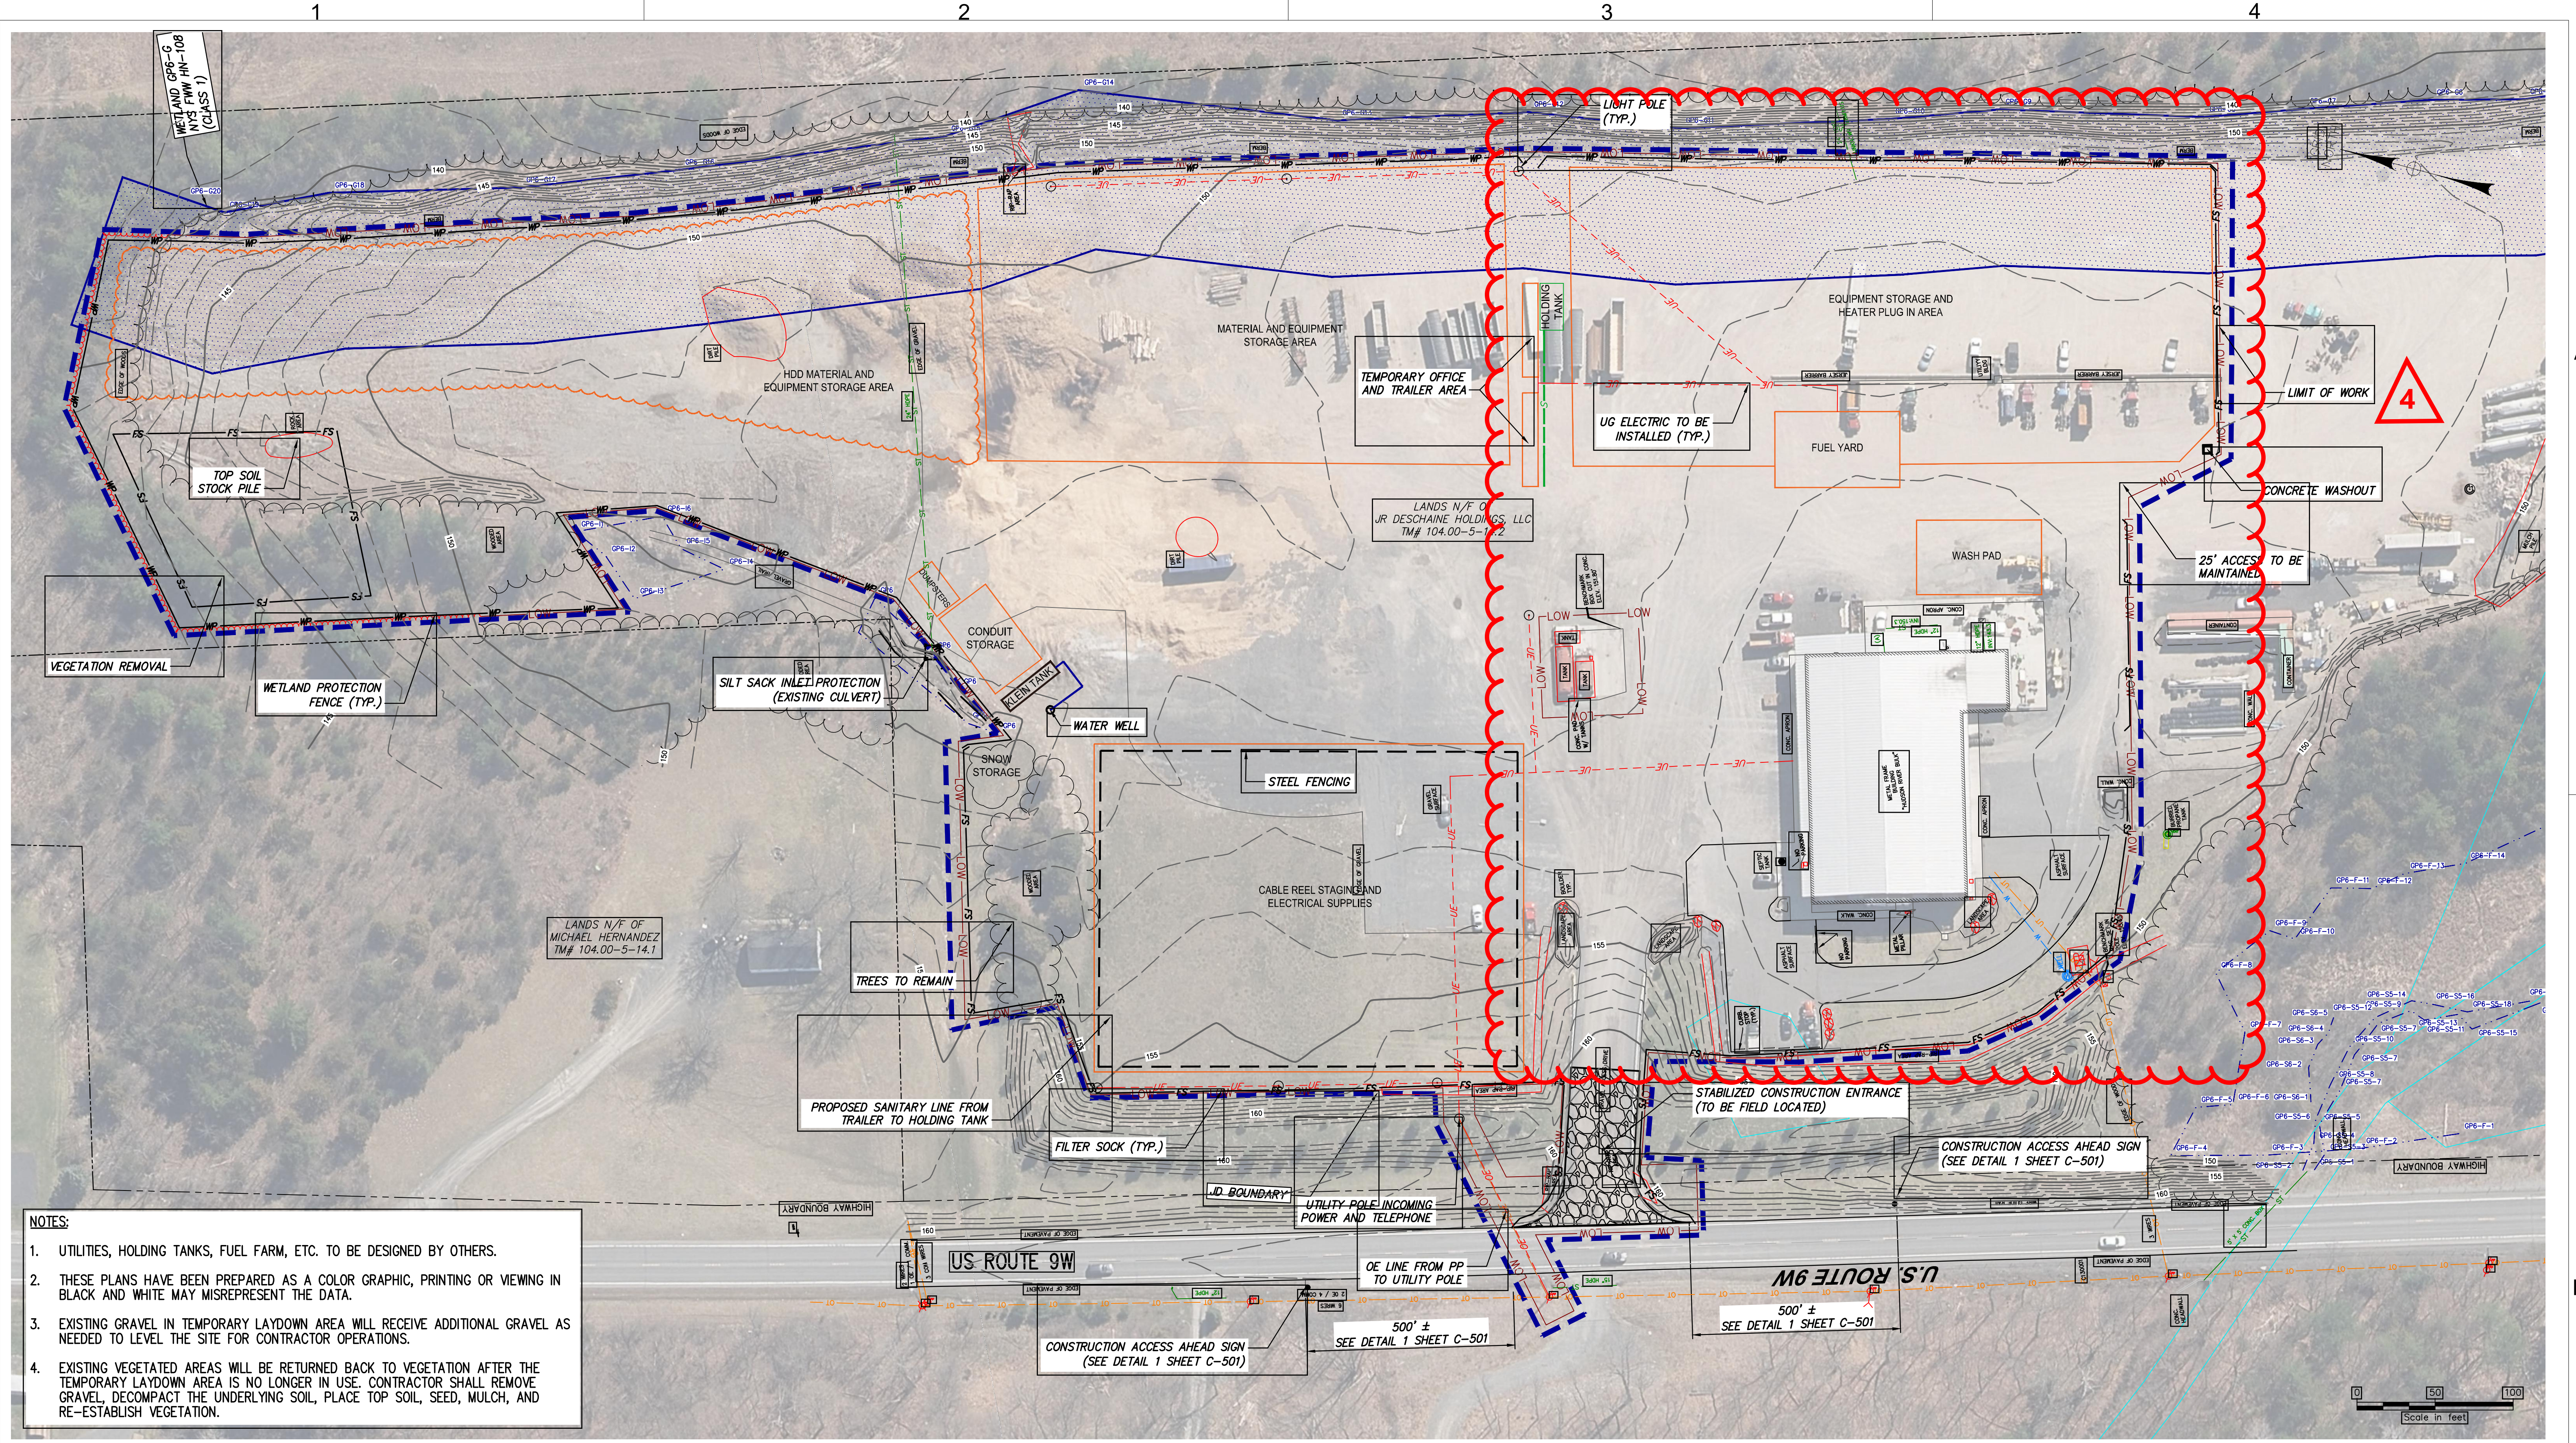

- NOTES:**
1. UTILITIES, HOLDING TANKS, FUEL FARM, ETC. TO BE DESIGNED BY OTHERS.
 2. THESE PLANS HAVE BEEN PREPARED AS A COLOR GRAPHIC, PRINTING OR VIEWING IN BLACK AND WHITE MAY MISREPRESENT THE DATA.
 3. EXISTING GRAVEL IN TEMPORARY LAYDOWN AREA WILL RECEIVE ADDITIONAL GRAVEL AS NEEDED TO LEVEL THE SITE FOR CONTRACTOR OPERATIONS.
 4. EXISTING VEGETATED AREAS WILL BE RETURNED BACK TO VEGETATION AFTER THE TEMPORARY LAYDOWN AREA IS NO LONGER IN USE. CONTRACTOR SHALL REMOVE GRAVEL, DECOMPACT THE UNDERLYING SOIL, PLACE TOP SOIL, SEED, MULCH, AND RE-ESTABLISH VEGETATION.

COXSACKIE - HUDSON RIVER BULK LAYDOWN YARD PLAN VIEW
SCALE: 1" = 50'



IT IS A VIOLATION OF LAW FOR ANY PERSON, UNLESS THEY ARE ACTING UNDER THE DIRECTION OF A LICENSED PROFESSIONAL ENGINEER, ARCHITECT, LANDSCAPE ARCHITECT OR LAND SURVEYOR TO ALTER AN ITEM IN ANY WAY. IF AN ITEM BEARING THE STAMP OF A LICENSED PROFESSIONAL IS ALTERED, THE ALTERING ENGINEER, ARCHITECT, LANDSCAPE ARCHITECT OR LAND SURVEYOR SHALL STAMP THE DOCUMENT AND INCLUDE THE NOTATION "ALTERED BY" FOLLOWED BY THEIR SIGNATURE, THE DATE OF SUCH ALTERATION, AND A SPECIFIC DESCRIPTION OF THE ALTERATION.

4	04/26/23	EXPANDED LOW	JLB	TD
3	03/28/23	REVISED PER NYSDEC COMMENTS	SH	TD
2	02/01/23	REVISED PER DPS COMMENTS	JLB	TD
1	01/20/23	REVISED PER DPS COMMENTS	JLB	TD
0	11/11/22	FINAL EM&CP SUBMISSION	JLB	TD
No.	DATE	SUBMITTAL / REVISION DESCRIPTION	DB	APP

CHAMPLAIN HUDSON POWER EXPRESS
PROJECT WIDE LAYDOWN YARD EM&CP
COXSACKIE - HUDSON RIVER BULK LAYDOWN YARD
(SEGMENT 10 - PACKAGE 6)
EROSION AND SEDIMENT CONTROL PLAN

KIEWIT PROJECT NO.	21162
EDR PROJECT NO.	21075
DRAWING NO.	C-203
DATE	05/19/2023
SH.NO.	OF

DRAWN BY: JLB DESIGNED BY: SH APPROVED BY: TD SCALE: AS SHOWN REV. NO. OF

REFERENCE MATERIAL /
AGENCY CORRESPONDENCE

Daniel.Keener

From: Gasper, David J (DEC) <david.gasper@dec.ny.gov>
Sent: Thursday, May 25, 2023 12:14 PM
To: Johanna Lang-Bentley; Colin Buckowski; Buetow, Carrie C (DEC); Muthersbaugh, John R (DEC); Von Schilgen, Daniel C (DEC); Olff, Emanuel (DEC)
Cc: Philip.Tanedo; Daniel.Keener; Martha.Robbart-PTR; Kristen Baker
Subject: [EXTERNAL] RE: CHPE Cocksackie-Hudson River Bulk Laydown Yard SWPPP Amendment Notice -NYR11K 879

This Message Is From an External Sender

Exercise caution regarding links and attachments. If you believe this email to be unsafe, use the Report Phish button in Outlook.

[Report Suspicious](#)

I signed off on the updated eNOI. Please note that the owner will not be receiving an updated Letter of Acknowledgment. They can continue to operate under the existing Permit NYR11K879.

Please let us know if you have any questions.

From: Johanna Lang-Bentley <jlangbentley@edrdpc.com>
Sent: Thursday, May 25, 2023 8:32 AM
To: Gasper, David J (DEC) <david.gasper@dec.ny.gov>; Colin Buckowski <cbuckowski@edrdpc.com>; Buetow, Carrie C (DEC) <carrie.buetow@dec.ny.gov>; Muthersbaugh, John R (DEC) <John.Muthersbaugh@dec.ny.gov>; Von Schilgen, Daniel C (DEC) <Daniel.VonSchilgen@dec.ny.gov>
Cc: Philip.Tanedo <Philip.Tanedo@kiewit.com>; Daniel.Keener <daniel.keener@kiewit.com>; Martha Robbart <mrobbart@edrdpc.com>; Kristen Baker <kbaker@edrdpc.com>
Subject: RE: CHPE Cocksackie-Hudson River Bulk Laydown Yard SWPPP Amendment Notice -NYR11K 879

ATTENTION: This email came from an external source. Do not open attachments or click on links from unknown senders or unexpected emails.

Good morning,

I resubmitted the draft, thank you!

<div>Status</div> <div>SUBMITTED</div> <div></div>		
HISTORY		
Status	Changed By	Changed On
Submitted	EDR Engineering	2023-05-25 8:29 AM
Submitting	EDR Engineering	2023-05-25 8:29 AM
Draft	EDR Engineering	2023-05-24 1:43 PM

Johanna Lang-Bentley, PE
EDR Senior Project Engineer

From: Gasper, David J (DEC) <david.gasper@dec.ny.gov>
Sent: Thursday, May 25, 2023 7:49 AM
To: Johanna Lang-Bentley <jlambentley@edrdpc.com>; Colin Buckowski <cbuckowski@edrdpc.com>; Buetow, Carrie C (DEC) <carrie.buetow@dec.ny.gov>; Muthersbaugh, John R (DEC) <John.Muthersbaugh@dec.ny.gov>; Von Schilgen, Daniel C (DEC) <Daniel.VonSchilgen@dec.ny.gov>
Cc: Philip.Tanedo <Philip.Tanedo@kiewit.com>; Daniel.Keener <daniel.keener@kiewit.com>; Martha Robbart <mrobbart@edrdpc.com>; Kristen Baker <kbaker@edrdpc.com>
Subject: RE: CHPE Cocksackie-Hudson River Bulk Laydown Yard SWPPP Amendment Notice -NYR11K 879

[EXTERNAL SENDER]

I was in NForm and see that the eNOI is in "Revised mode". You will need to follow the steps below to save the updates in NForm. The eNOI should be in the "Submitted" mode when the changes have been properly made. Let us know if you have any questions.

Here are the steps for updating an eNOI:

- Go to your "History"
- Click on magnifying glass of the submission to be updated.
- This will take you to the "Submission Overview" page.
- On right side of page click on "Revise Submission" button
- Be sure to save once you are done with updates/edits
- Resubmit

Let me know if you have any questions. Please e-mail me when the changes have been made so I can complete the processing.

Thanks

From: Johanna Lang-Bentley <jlambentley@edrdpc.com>
Sent: Wednesday, May 24, 2023 1:51 PM

To: Gasper, David J (DEC) <david.gasper@dec.ny.gov>; Colin Buckowski <cbuckowski@edrdpc.com>; Buetow, Carrie C (DEC) <carrie.buetow@dec.ny.gov>; Muthersbaugh, John R (DEC) <John.Muthersbaugh@dec.ny.gov>; Von Schilgen, Daniel C (DEC) <Daniel.VonSchilgen@dec.ny.gov>
Cc: Philip.Tanedo <Philip.Tanedo@kiewit.com>; Daniel.Keener <daniel.keener@kiewit.com>; Martha Robbart <mrobbart@edrdpc.com>; Kristen Baker <kbaker@edrdpc.com>
Subject: RE: CHPE Cocksackie-Hudson River Bulk Laydown Yard SWPPP Amendment Notice -NYR11K 879

ATTENTION: This email came from an external source. Do not open attachments or click on links from unknown senders or unexpected emails.

Good afternoon, Dave,

Thank you for the quick response. The discussed updates were made to the Sections 4, 24, and 39.

The eNOI is ready for processing.

Thank you,

Johanna Lang-Bentley, PE
EDR Senior Project Engineer

From: Gasper, David J (DEC) <david.gasper@dec.ny.gov>
Sent: Wednesday, May 24, 2023 1:29 PM
To: Colin Buckowski <cbuckowski@edrdpc.com>; Buetow, Carrie C (DEC) <carrie.buetow@dec.ny.gov>; Muthersbaugh, John R (DEC) <John.Muthersbaugh@dec.ny.gov>; Von Schilgen, Daniel C (DEC) <Daniel.VonSchilgen@dec.ny.gov>
Cc: Philip.Tanedo <Philip.Tanedo@kiewit.com>; Daniel.Keener <daniel.keener@kiewit.com>; Martha Robbart <mrobbart@edrdpc.com>; Kristen Baker <kbaker@edrdpc.com>; Johanna Lang-Bentley <jlantbentley@edrdpc.com>
Subject: RE: CHPE Cocksackie-Hudson River Bulk Laydown Yard SWPPP Amendment Notice -NYR11K 879



IRONSCALES couldn't recognize this email as this is the first time you received an email from this sender
david.gasper@dec.ny.gov

[EXTERNAL SENDER]

Colin,

I have placed the original eNOI (#HPN-YJM6-3ZYN4) in "In review" mode. This will allow the original preparer to go in and make the changes you discuss below. In addition to the changes, please provide a summary of the changes in Box 39. Also provide a note indicating that the updates are being made to a project with coverage – NYR11K879.

Please e-mail us when the changes have been made so we can complete the processing.

From: Colin Buckowski <cbuckowski@edrdpc.com>
Sent: Wednesday, May 24, 2023 1:15 PM
To: Gasper, David J (DEC) <david.gasper@dec.ny.gov>; Buetow, Carrie C (DEC) <carrie.buetow@dec.ny.gov>; Muthersbaugh, John R (DEC) <John.Muthersbaugh@dec.ny.gov>; Von Schilgen, Daniel C (DEC) <Daniel.VonSchilgen@dec.ny.gov>
Cc: Philip.Tanedo <Philip.Tanedo@kiewit.com>; Daniel.Keener <daniel.keener@kiewit.com>; Martha Robbart <mrobbart@edrdpc.com>; Kristen Baker <kbaker@edrdpc.com>; Johanna Lang-Bentley <jlangbentley@edrdpc.com>
Subject: RE: CHPE Cocksackie-Hudson River Bulk Laydown Yard SWPPP Amendment Notice

ATTENTION: This email came from an external source. Do not open attachments or click on links from unknown senders or unexpected emails.

Dave,

We are increasing the area of the Cocksackie-Hudson River Bulk Laydown Yard from 8.5 to 13 acres. We recently understand that a majority of the existing impervious area which includes gravel, asphalt, concrete, and buildings will not be disturbed. Additional gravel will be placed in certain portions of the gravel surface to smooth out, and firm up the area. The total area to be disturbed is 8.5 acres, the existing impervious area to be disturbed will be 6.5 acres. Approximately 2.0 acres of existing vegetation will be disturbed, and temporary pavement or gravel will be put in its place. These areas in the temporary laydown yard will be restored back to vegetation after the yard is decommissioned.

If you can unlock the eNOI section on the document portal, as well as the SWPPP preparer form section at your earliest convenience, we can reflect these changes to the eNOI responses and upload the UTD SWPPP preparer form.

Please give me a call if you have any questions.

Thank you,
Colin Buckowski
EDR Environmental Analyst
41 State Street, Suite 806, Albany, New York 12207
O: 518.451.9150 x 318 M: 518.641.9749 www.edrdpc.com

From: Gasper, David J (DEC) <david.gasper@dec.ny.gov>
Sent: Tuesday, May 23, 2023 7:49 AM
To: Colin Buckowski <cbuckowski@edrdpc.com>; Buetow, Carrie C (DEC) <carrie.buetow@dec.ny.gov>; Muthersbaugh, John R (DEC) <John.Muthersbaugh@dec.ny.gov>; Von Schilgen, Daniel C (DEC) <Daniel.VonSchilgen@dec.ny.gov>
Cc: Philip.Tanedo <Philip.Tanedo@kiewit.com>; Daniel.Keener <daniel.keener@kiewit.com>; Martha Robbart <mrobbart@edrdpc.com>; Kristen Baker <kbaker@edrdpc.com>
Subject: RE: CHPE Cocksackie-Hudson River Bulk Laydown Yard SWPPP Amendment Notice

[EXTERNAL SENDER]

So the Total Disturbance Area will remain at 8.5 acres and Existing and Future Impervious will stay at 7.89 acres? Will the 5 acres of “pre-disturbed, impervious area” be disturbed again for final site conditions? Is it considered a regulated land disturbance? Let us know if you want to discuss.

From: Colin Buckowski <cbuckowski@edrdpc.com>

Sent: Monday, May 22, 2023 4:09 PM

To: Gasper, David J (DEC) <david.gasper@dec.ny.gov>; Buetow, Carrie C (DEC) <carrie.buetow@dec.ny.gov>; Muthersbaugh, John R (DEC) <John.Muthersbaugh@dec.ny.gov>; Von Schilgen, Daniel C (DEC) <Daniel.VonSchilgen@dec.ny.gov>

Cc: Philip.Tanedo <Philip.Tanedo@kiewit.com>; Daniel.Keener <daniel.keener@kiewit.com>; Martha Robbart <mrobbart@edrdpc.com>; Kristen Baker <kbaker@edrdpc.com>

Subject: RE: CHPE Cocksackie-Hudson River Bulk Laydown Yard SWPPP Amendment Notice

You don't often get email from cbuckowski@edrdpc.com. [Learn why this is important](#)

ATTENTION: This email came from an external source. Do not open attachments or click on links from unknown senders or unexpected emails.

David,

The “Total Site Area (acres)” response should be updated to 13 acres.

Thank you,

Colin Buckowski

EDR Environmental Analyst

From: Gasper, David J (DEC) <david.gasper@dec.ny.gov>

Sent: Monday, May 22, 2023 3:24 PM

To: Colin Buckowski <cbuckowski@edrdpc.com>; Buetow, Carrie C (DEC) <carrie.buetow@dec.ny.gov>; Muthersbaugh, John R (DEC) <John.Muthersbaugh@dec.ny.gov>; Von Schilgen, Daniel C (DEC) <Daniel.VonSchilgen@dec.ny.gov>

Cc: Philip.Tanedo <Philip.Tanedo@kiewit.com>; Daniel.Keener <daniel.keener@kiewit.com>; Martha Robbart <mrobbart@edrdpc.com>; Kristen Baker <kbaker@edrdpc.com>

Subject: RE: CHPE Cocksackie-Hudson River Bulk Laydown Yard SWPPP Amendment Notice

[EXTERNAL SENDER]

Colin,

Just to clarify, will any of the responses on the existing eNOI need to be updated based on these changes?

From: Colin Buckowski <cbuckowski@edrdpc.com>

Sent: Monday, May 22, 2023 3:19 PM

To: Buetow, Carrie C (DEC) <carrie.buetow@dec.ny.gov>; Gasper, David J (DEC) <david.gasper@dec.ny.gov>

Cc: Philip.Tanedo <Philip.Tanedo@kiewit.com>; Daniel.Keener <daniel.keener@kiewit.com>; Martha Robbart <mrobbart@edrdpc.com>; Kristen Baker <kbaker@edrdpc.com>

Subject: CHPE Cocksackie-Hudson River Bulk Laydown Yard SWPPP Amendment Notice

Some people who received this message don't often get email from cbuckowski@edrdpc.com. [Learn why this is important](#)

ATTENTION: This email came from an external source. Do not open attachments or click on links from unknown senders or unexpected emails.

Dear Carrie and Dave,

For your records, we have made an amendment to the SWPPP for the CHPE Cocksackie-Hudson River Bulk Laydown Yard (submitted with the CHPE Temporary Laydown Yards EM&CP on November 11, 2022, and approved February 16, 2023). We had already submitted the NOI (#HPN-YJM6-3ZYN4) and received the acknowledgment letter (NYR11K879). However, the client requested to revise the SWPPP and ESC plans to include an additional 5 acres of pre-disturbed, impervious area. The total project area within the limits of work has been amended to approximately 13 acres, however, the total disturbed area will not increase. The total project area will be restored to pre-existing conditions upon final closeout of the site. The amendment will be included in the SWPPP and available onsite. Please let us know if you need more information.

Thank you,

Colin Buckowski

EDR Environmental Analyst

41 State Street, Suite 806, Albany, New York 12207

O: 518.451.9150 x 318 M: 518.641.9749 www.edrdpc.com